


FRONT ELEVATION- A VERSION

HARRIS
SLAB SIDE ENTRY VERSION

JEFF LINDSEY COMMUNITIES
Live your dream.

SQUARE FOOTAGE:	
FIRST FLOOR:	2,809
SECOND FLOOR:	N/A
TOTAL:	2,809

*THE DRAWING(S) ON THIS PAGE ARE A GRAPHICAL REPRESENTATION ONLY. PLEASE CONSULT YOUR AGENT FOR SPECIFIC INFORMATION REGARDING THIS FLOOR PLAN. THE DESIGN OF THE FLOOR PLAN REPRESENTED IS SUBJECT TO CHANGE WITHOUT NOTICE.

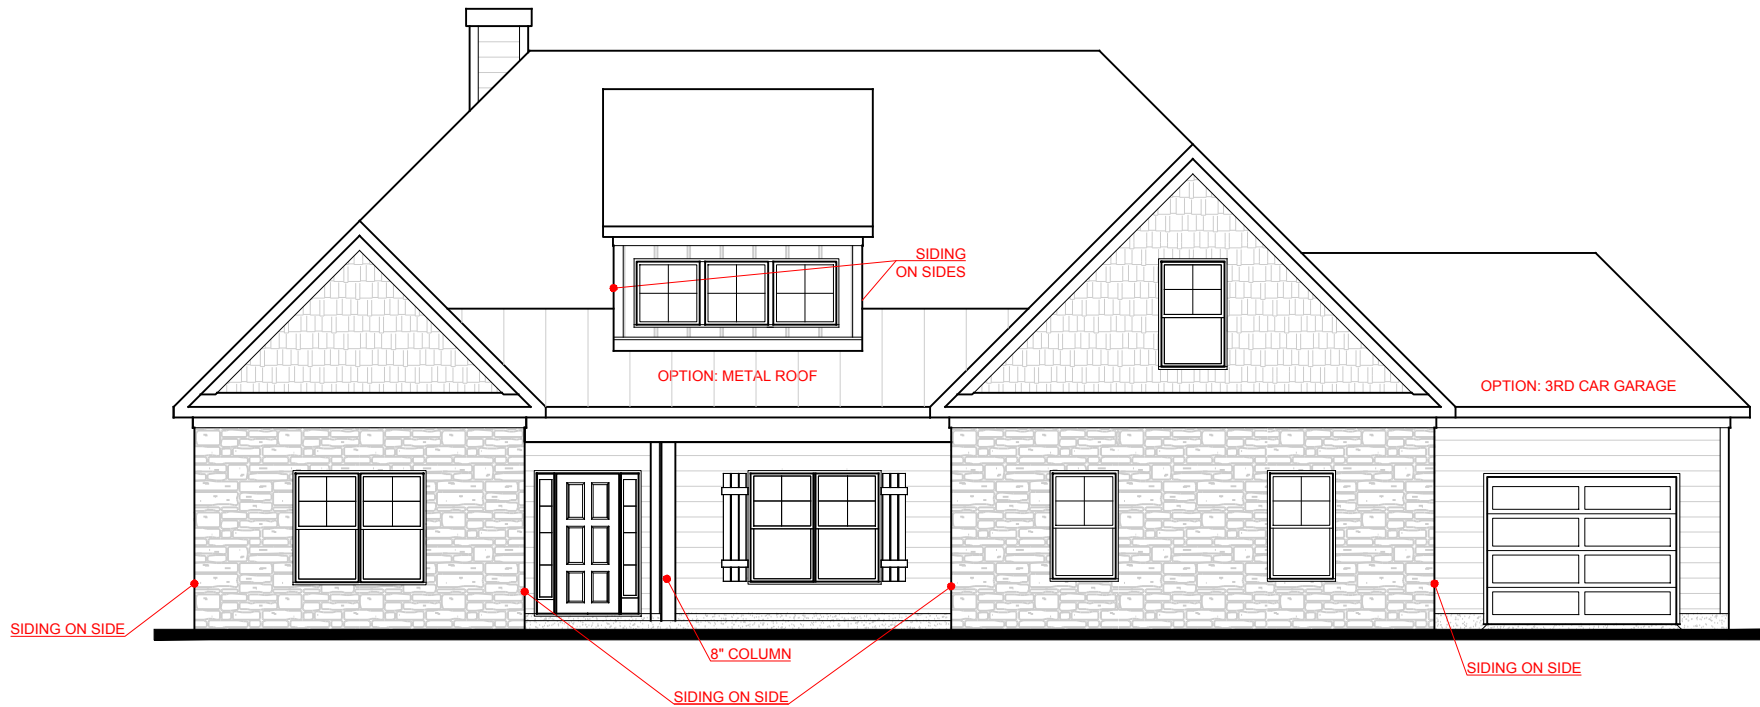


FRONT ELEVATION- B VERSION

HARRIS
 SLAB SIDE ENTRY VERSION



SQUARE FOOTAGE:	
FIRST FLOOR:	2,809
SECOND FLOOR:	N/A
TOTAL:	2,809

*THE DRAWING(S) ON THIS PAGE ARE A GRAPHICAL REPRESENTATION ONLY. PLEASE CONSULT YOUR AGENT FOR SPECIFIC INFORMATION REGARDING THIS FLOOR PLAN. THE DESIGN OF THE FLOOR PLAN REPRESENTED IS SUBJECT TO CHANGE WITHOUT NOTICE.

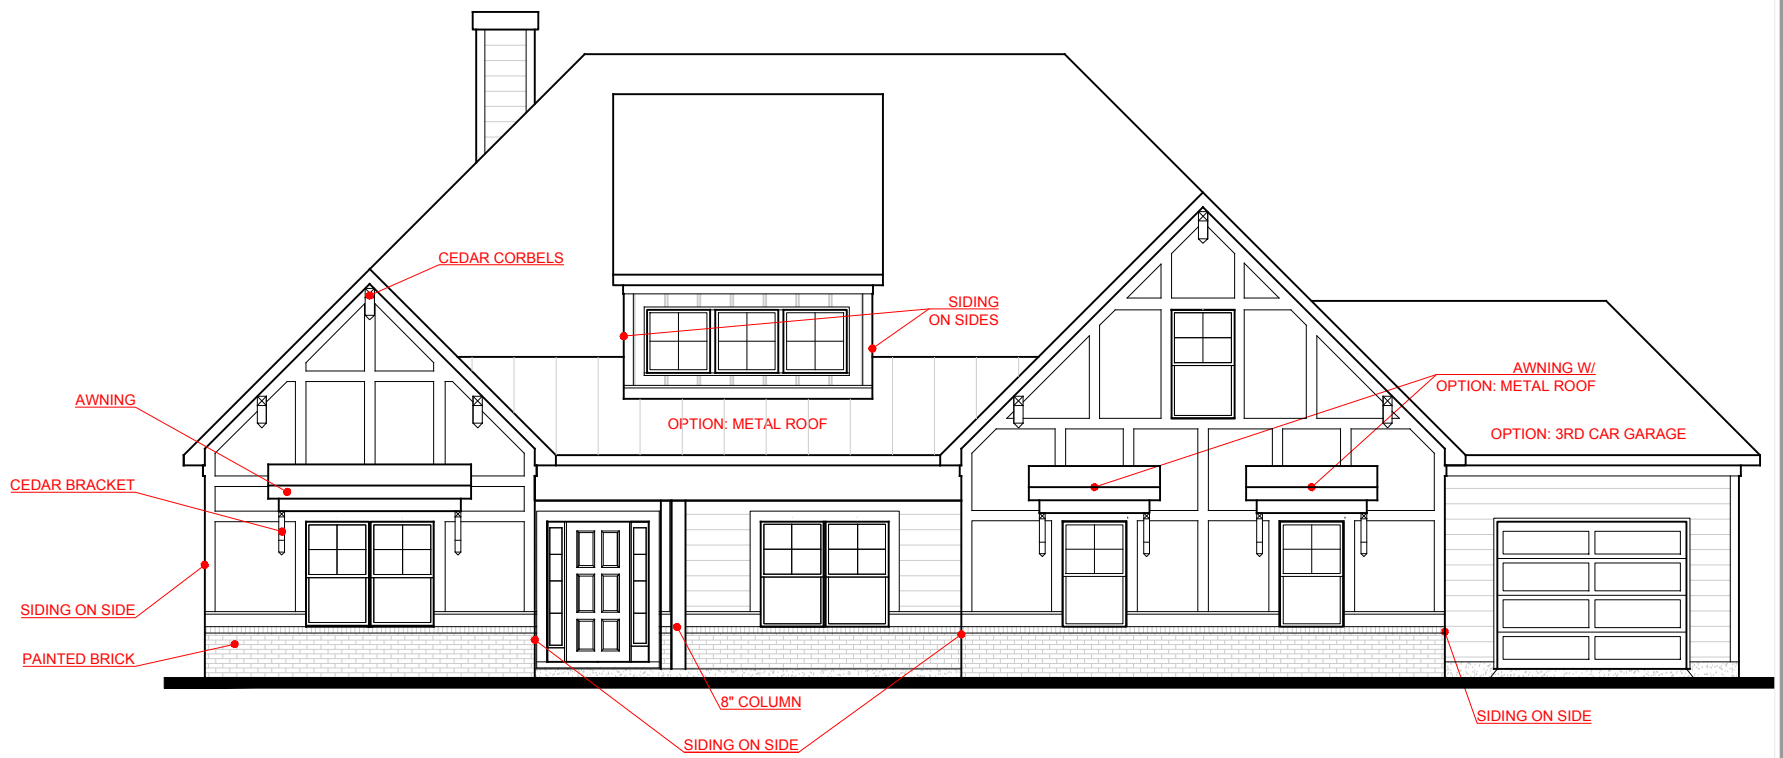

















FRONT ELEVATION- F VERSION


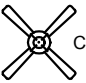
HARRIS
SLAB SIDE ENTRY VERSION

   

SQUARE FOOTAGE:	
FIRST FLOOR:	2,809
SECOND FLOOR:	N/A
TOTAL:	2,809

*THE DRAWING(S) ON THIS PAGE ARE A GRAPHICAL REPRESENTATION ONLY. PLEASE CONSULT YOUR AGENT FOR SPECIFIC INFORMATION REGARDING THIS FLOOR PLAN. THE DESIGN OF THE FLOOR PLAN REPRESENTED IS SUBJECT TO CHANGE WITHOUT NOTICE.

- ELECTRICAL LEGEND**
-  CEILING LIGHT FIXTURE
 -  WALL LIGHT FIXTURE
 -  7" LED DISK
 -  10" LED DISK
 -  CEILING FAN
 -  FLOOD LIGHT FIXTURE
 -  DUPLEX FLOOR OUTLET
 -  TELEPHONE
 -  NETWORK/CABLE
 -  SWITCH
 -  3-WAY SWITCH
 -  4-WAY SWITCH
 -  MOTION SENSOR SWITCH
 -  EXHAUST FAN
 -  EXHAUST FAN/LIGHT
 -  SCONCE LIGHT FIXTURE

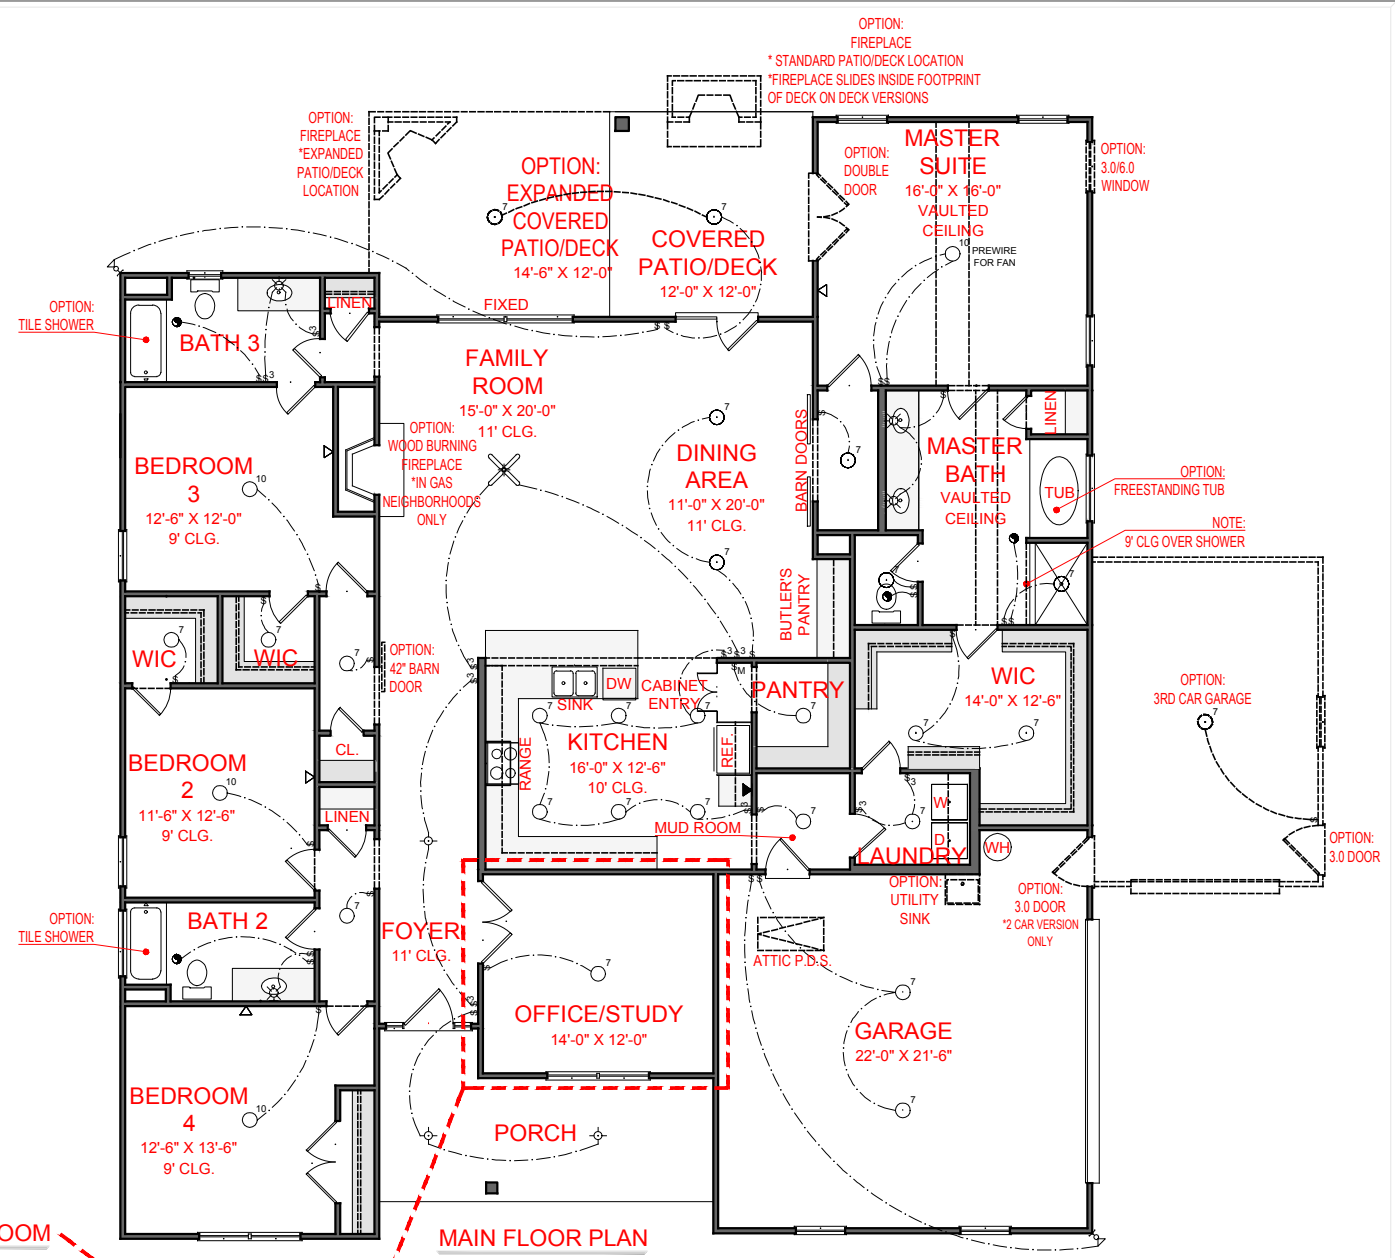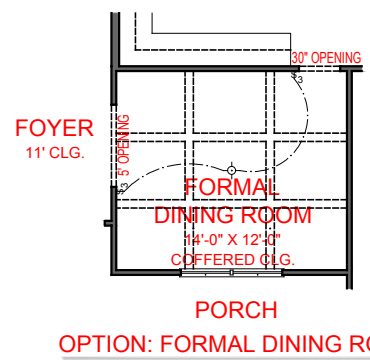

HARRIS

SLAB SIDE ENTRY VERSION



SQUARE FOOTAGE:

FIRST FLOOR:	2,809
SECOND FLOOR:	N/A
TOTAL:	2,809

*THE DRAWING(S) ON THIS PAGE ARE A GRAPHICAL REPRESENTATION ONLY. PLEASE CONSULT YOUR AGENT FOR SPECIFIC INFORMATION REGARDING THIS FLOOR PLAN. THE DESIGN OF THE FLOOR PLAN REPRESENTED IS SUBJECT TO CHANGE WITHOUT NOTICE.