


FRONT ELEVATION- A VERSION

MORTON
SIDE ENTRY VERSION



SQUARE FOOTAGE:	
FIRST FLOOR:	2,012
SECOND FLOOR:	N/A
TOTAL:	2,012

*THE DRAWING(S) ON THIS PAGE ARE A GRAPHICAL REPRESENTATION ONLY. PLEASE CONSULT YOUR AGENT FOR SPECIFIC INFORMATION REGARDING THIS FLOOR PLAN. THE DESIGN OF THE FLOOR PLAN REPRESENTED IS SUBJECT TO CHANGE WITHOUT NOTICE.

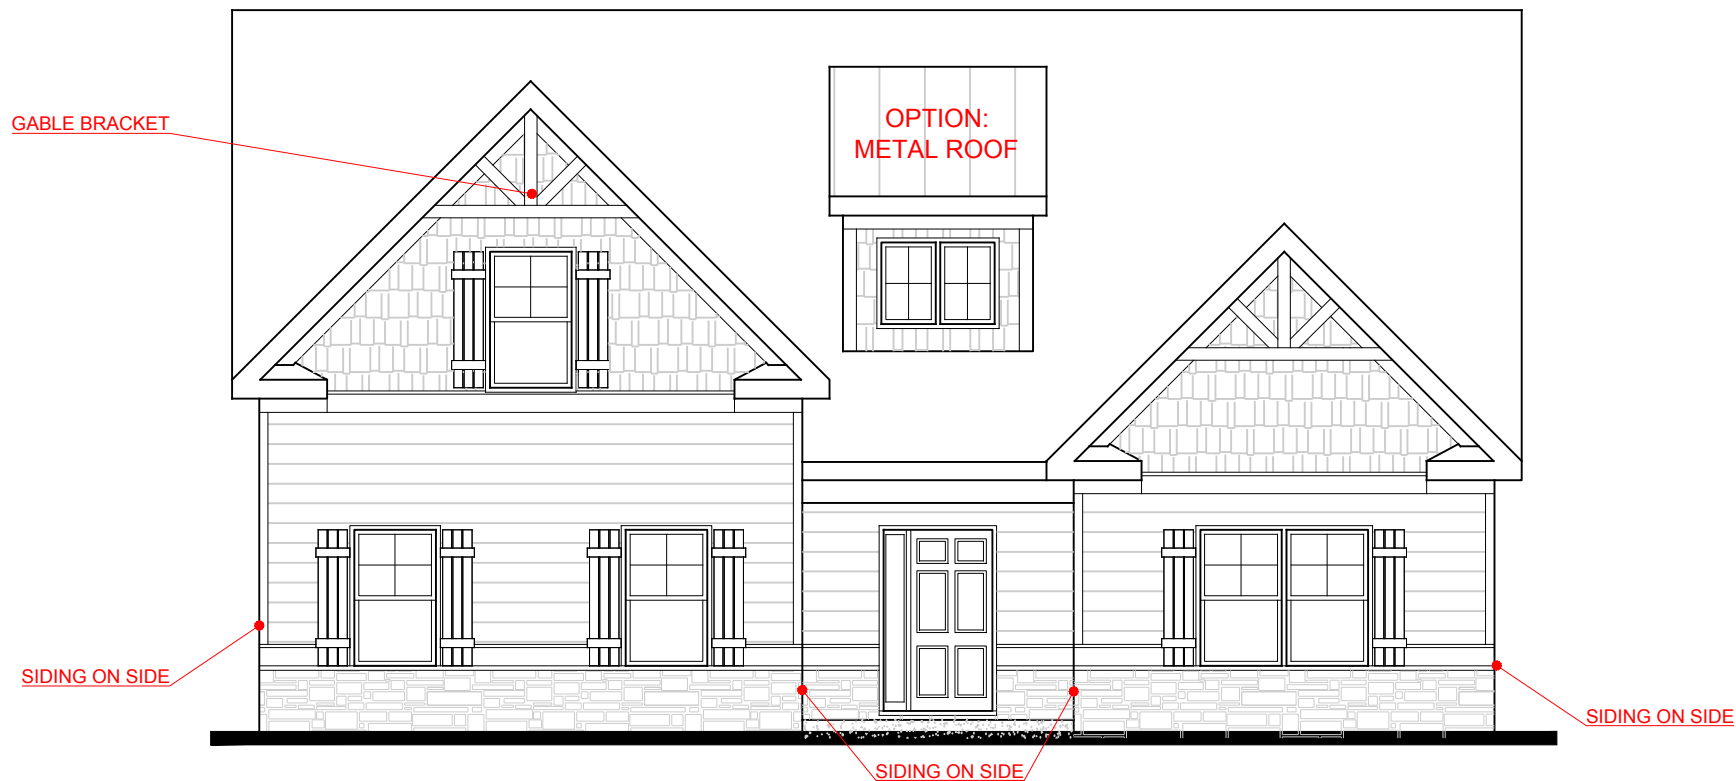


FRONT ELEVATION- B VERSION

MORTON
SIDE ENTRY VERSION

**JEFF LINDSEY
COMMUNITIES**
Live your dream.

SQUARE FOOTAGE:
FIRST FLOOR: 2,012
SECOND FLOOR: N/A
TOTAL: 2,012

*THE DRAWING(S) ON THIS PAGE ARE A GRAPHICAL REPRESENTATION ONLY. PLEASE CONSULT YOUR AGENT FOR SPECIFIC INFORMATION REGARDING THIS FLOOR PLAN. THE DESIGN OF THE FLOOR PLAN REPRESENTED IS SUBJECT TO CHANGE WITHOUT NOTICE.

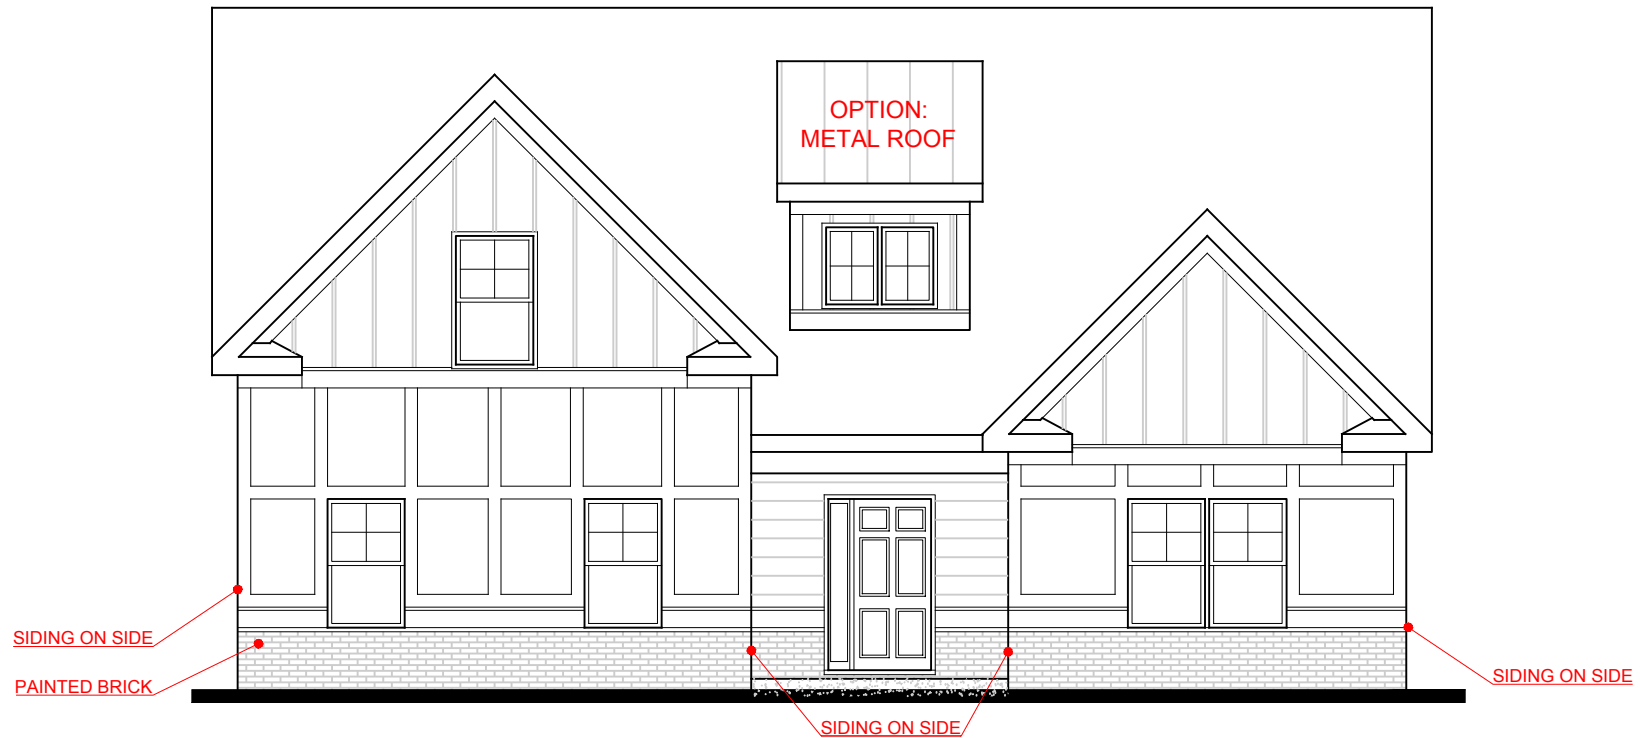


FRONT ELEVATION- F VERSION

MORTON
SIDE ENTRY VERSION

**JEFF LINDSEY
COMMUNITIES**
Live your dream.

SQUARE FOOTAGE:
FIRST FLOOR: 2,012
SECOND FLOOR: N/A
TOTAL: 2,012

*THE DRAWING(S) ON THIS PAGE ARE A GRAPHICAL REPRESENTATION ONLY. PLEASE CONSULT YOUR AGENT FOR SPECIFIC INFORMATION REGARDING THIS FLOOR PLAN. THE DESIGN OF THE FLOOR PLAN REPRESENTED IS SUBJECT TO CHANGE WITHOUT NOTICE.

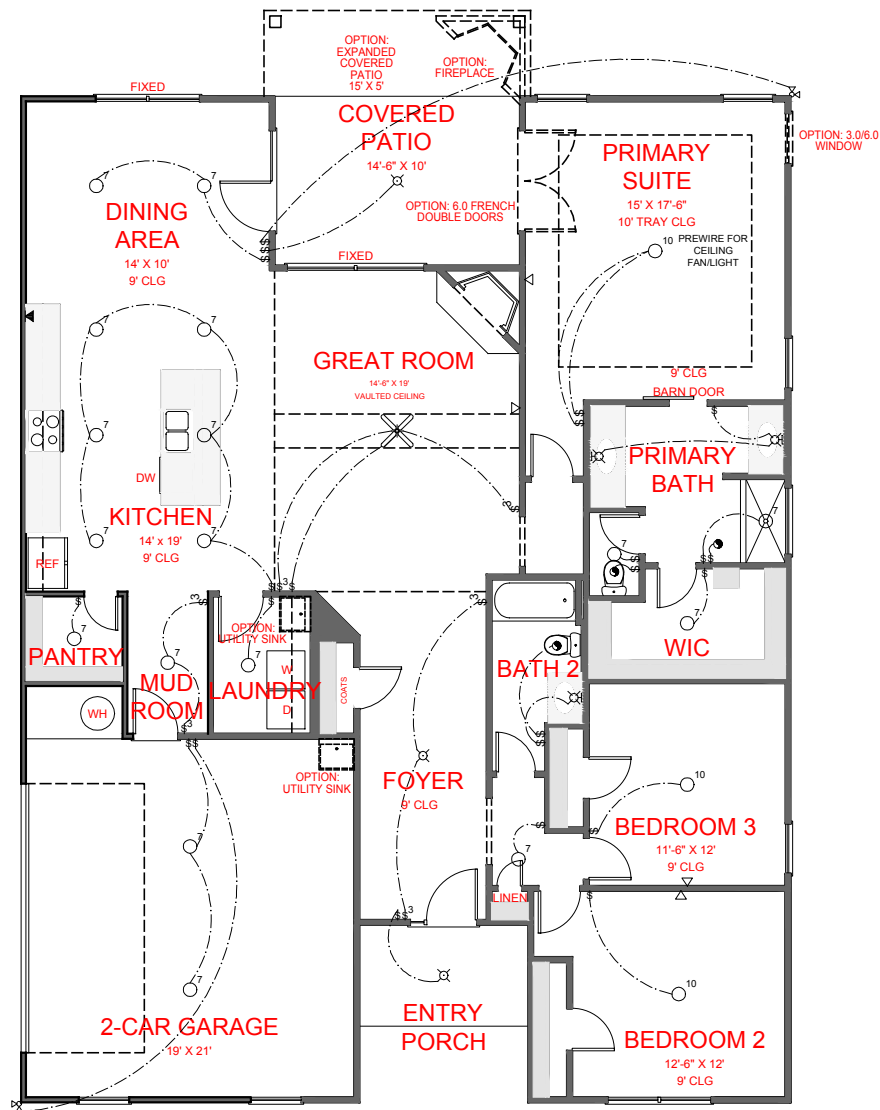

MAIN FLOOR PLAN

ELECTRICAL LEGEND	
	CEILING LIGHT FIXTURE
	WALL LIGHT FIXTURE
	7" LED DISK
	10" LED DISK
	CEILING FAN
	FLOOD LIGHT FIXTURE
	DUPLEX FLOOR OUTLET
	TELEPHONE
	NETWORK/CABLE
	SWITCH
	3-WAY SWITCH
	4-WAY SWITCH
	MOTION SENSOR SWITCH
	EXHAUST FAN
	EXHAUST FAN/LIGHT
	SCONCE LIGHT FIXTURE

MORTON
SIDE ENTRY VERSION

JEFF LINDSEY COMMUNITIES
Live your dream.

SQUARE FOOTAGE:	
FIRST FLOOR:	2,012
SECOND FLOOR:	N/A
TOTAL:	2,012

*THE DRAWING(S) ON THIS PAGE ARE A GRAPHICAL REPRESENTATION ONLY. PLEASE CONSULT YOUR AGENT FOR SPECIFIC INFORMATION REGARDING THIS FLOOR PLAN. THE DESIGN OF THE FLOOR PLAN REPRESENTED IS SUBJECT TO CHANGE WITHOUT NOTICE.