





FRONT ELEVATION

SQUARE FOOTAGES
1ST FL- 1,152
SECOND FL- 304
TOTAL SQ. FT.- 2,058



MADISON B

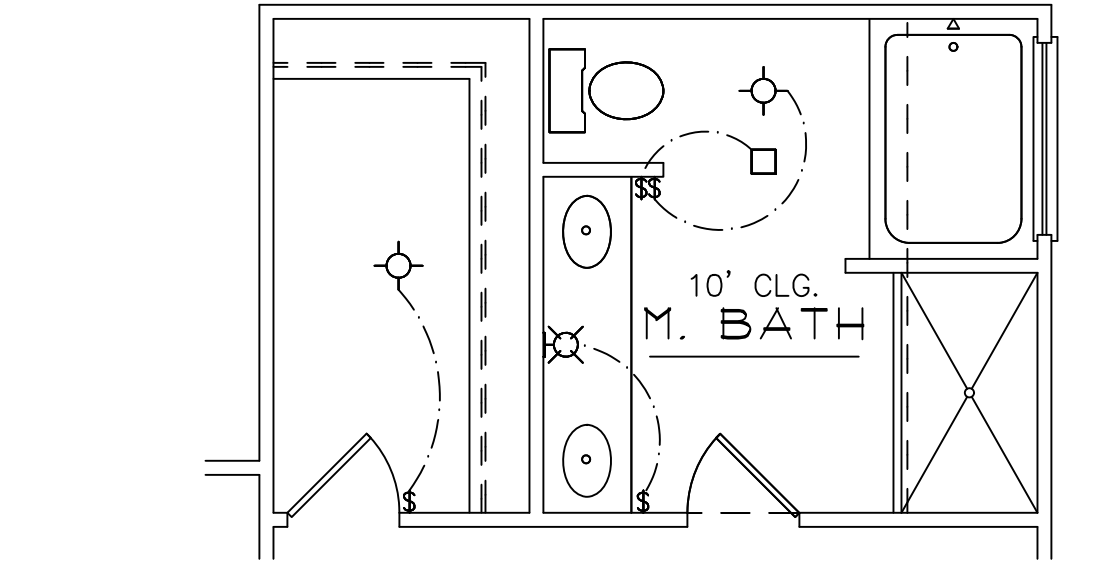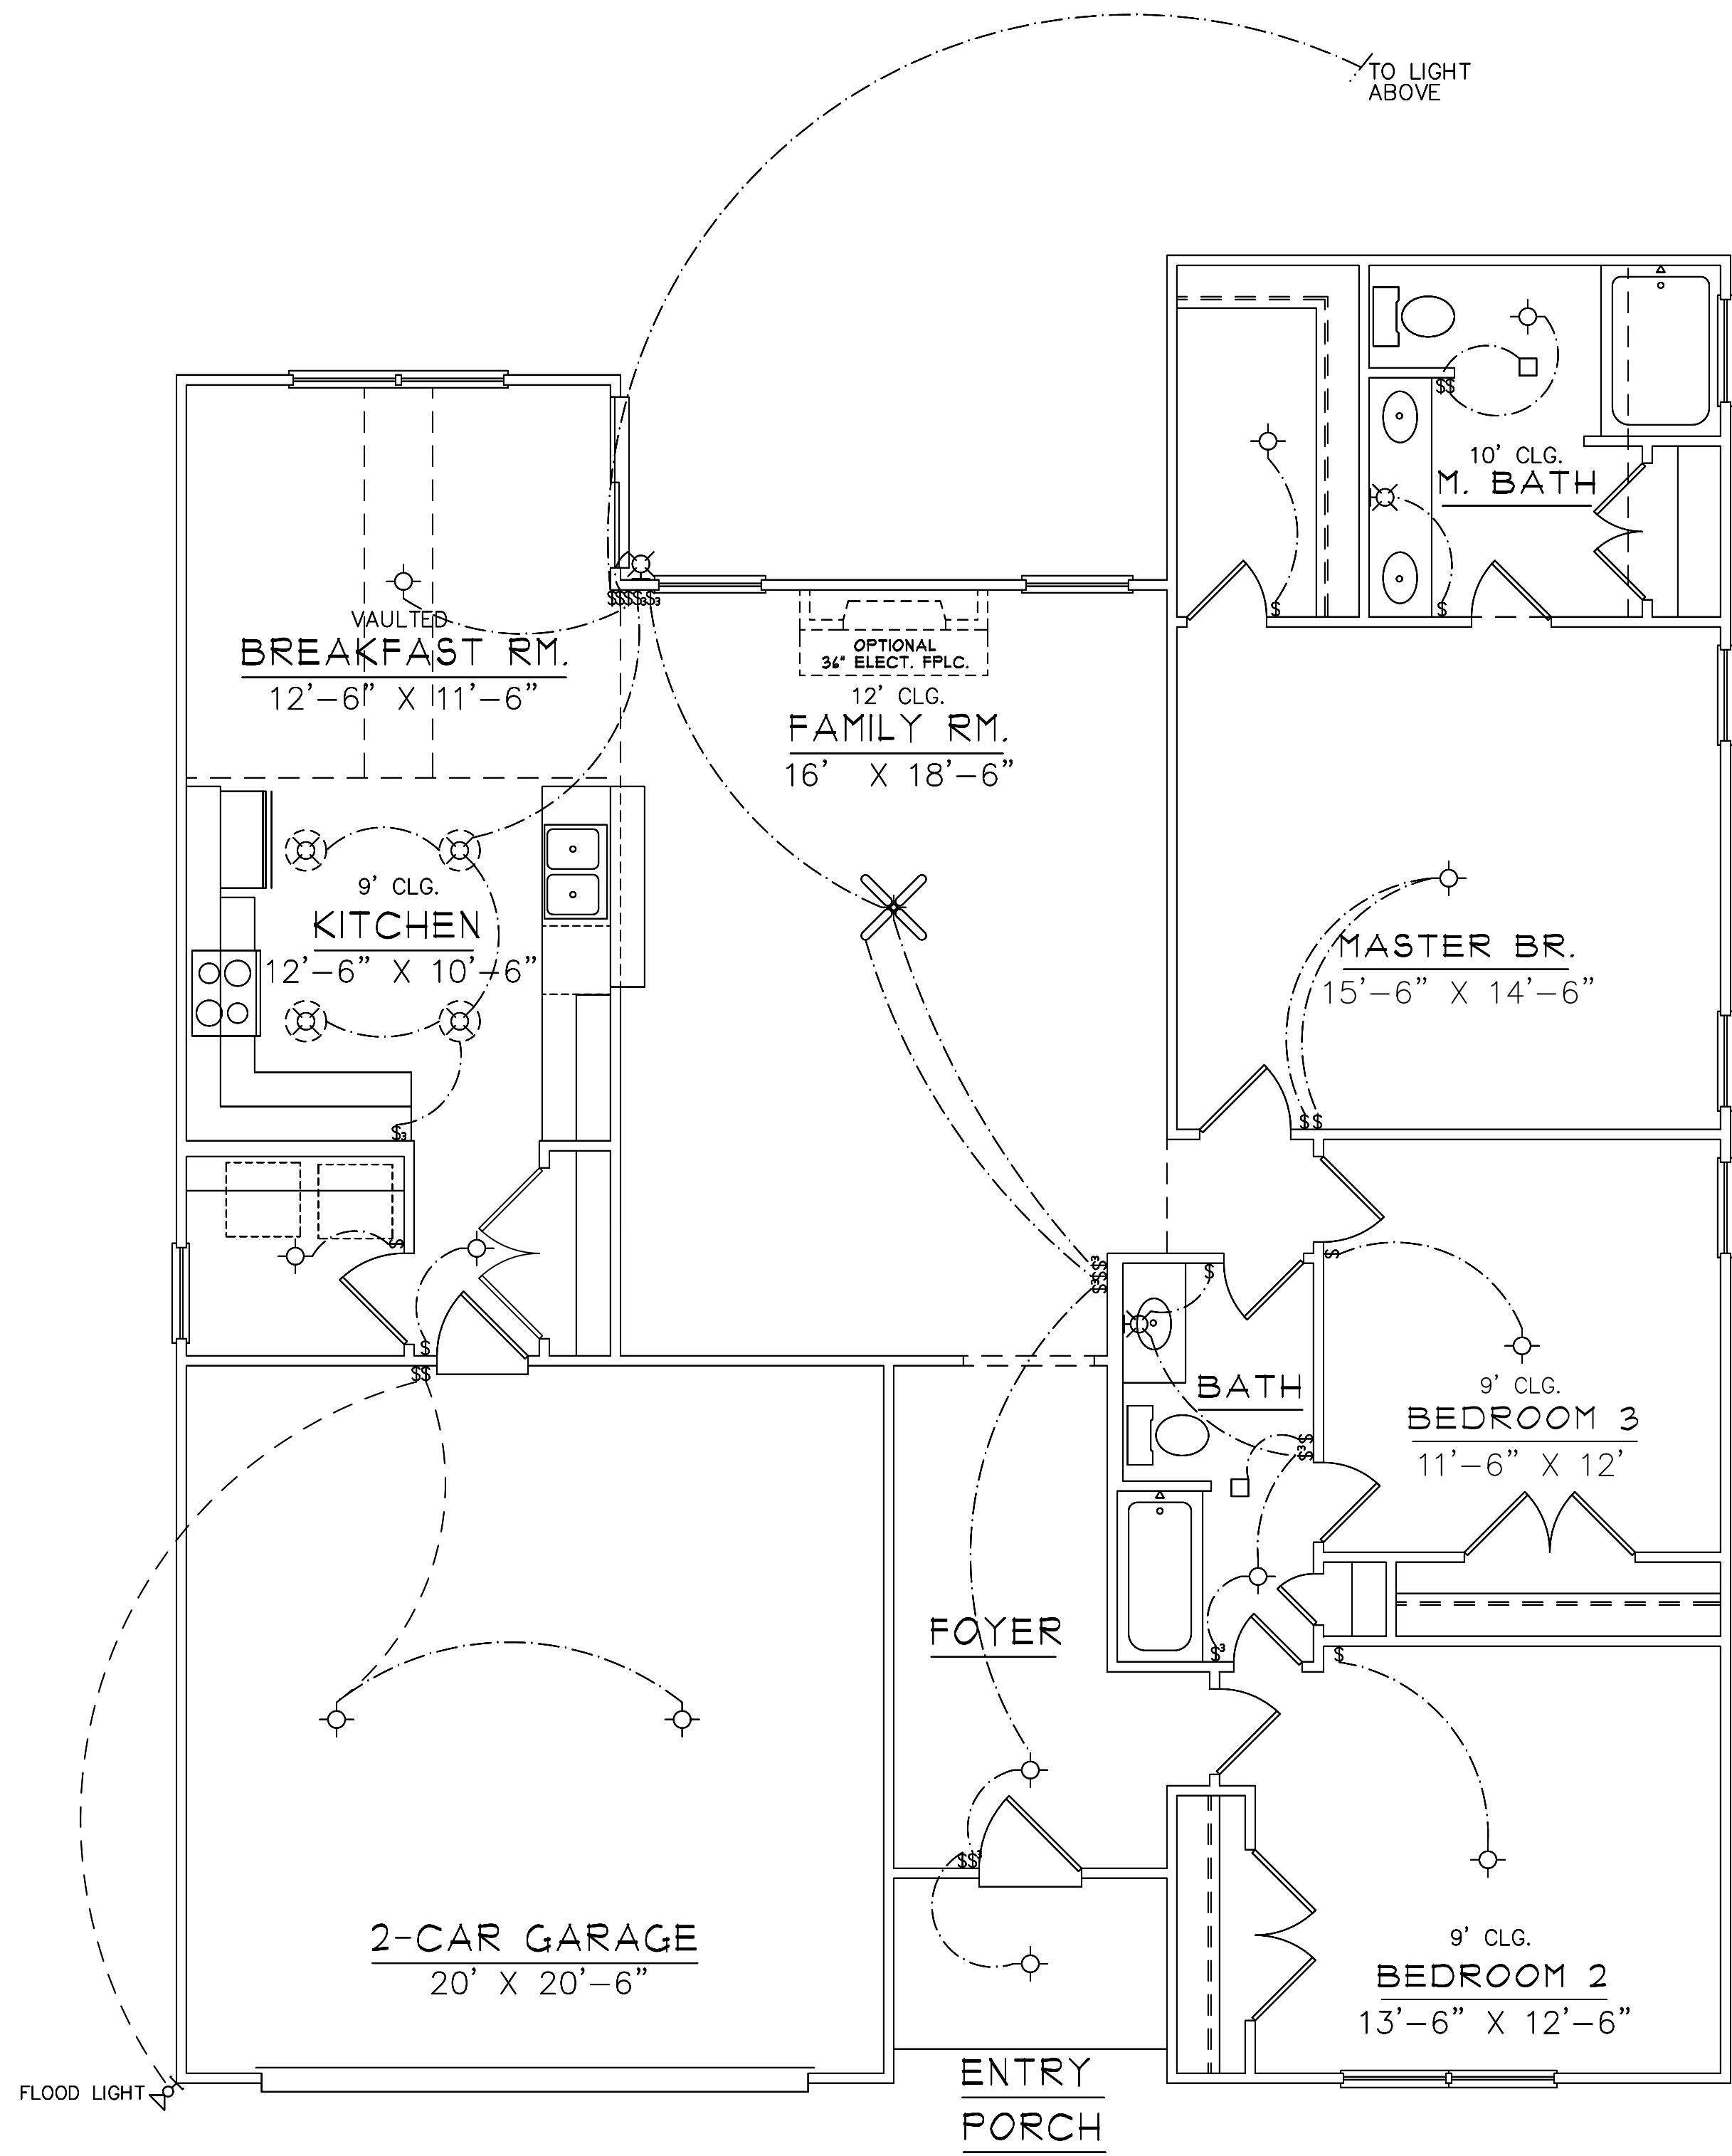

ALT. BATH OPTION

ELECTRICAL LEGEND	
	CEILING LIGHT FIXTURE
	WALL LIGHT FIXTURE
	RECESSED LIGHT FIXTURE
	WATER PROOF RECESSED LIGHT FIXTURE
	FLOOD LIGHT FIXTURE
	DUPLEX OUTLET
	DUPLEX OUTLET 42" A.F.F.
	220 VOLT OUTLET
	DUPLEX CEILING OUTLET
	DUPLEX FLOOR OUTLET
	SWITCHED DUPLEX OUTLET
	TELEPHONE
	TELEVISION
	SWITCH
	3-WAY SWITCH
	EXHAUST FAN
	EXHAUST FAN/LIGHT

FIRST FLOOR PLAN

